

PROJECT

NO.

DESCRIPTION

DATE


CHECKED

DATE

SHEET

OF

EEI

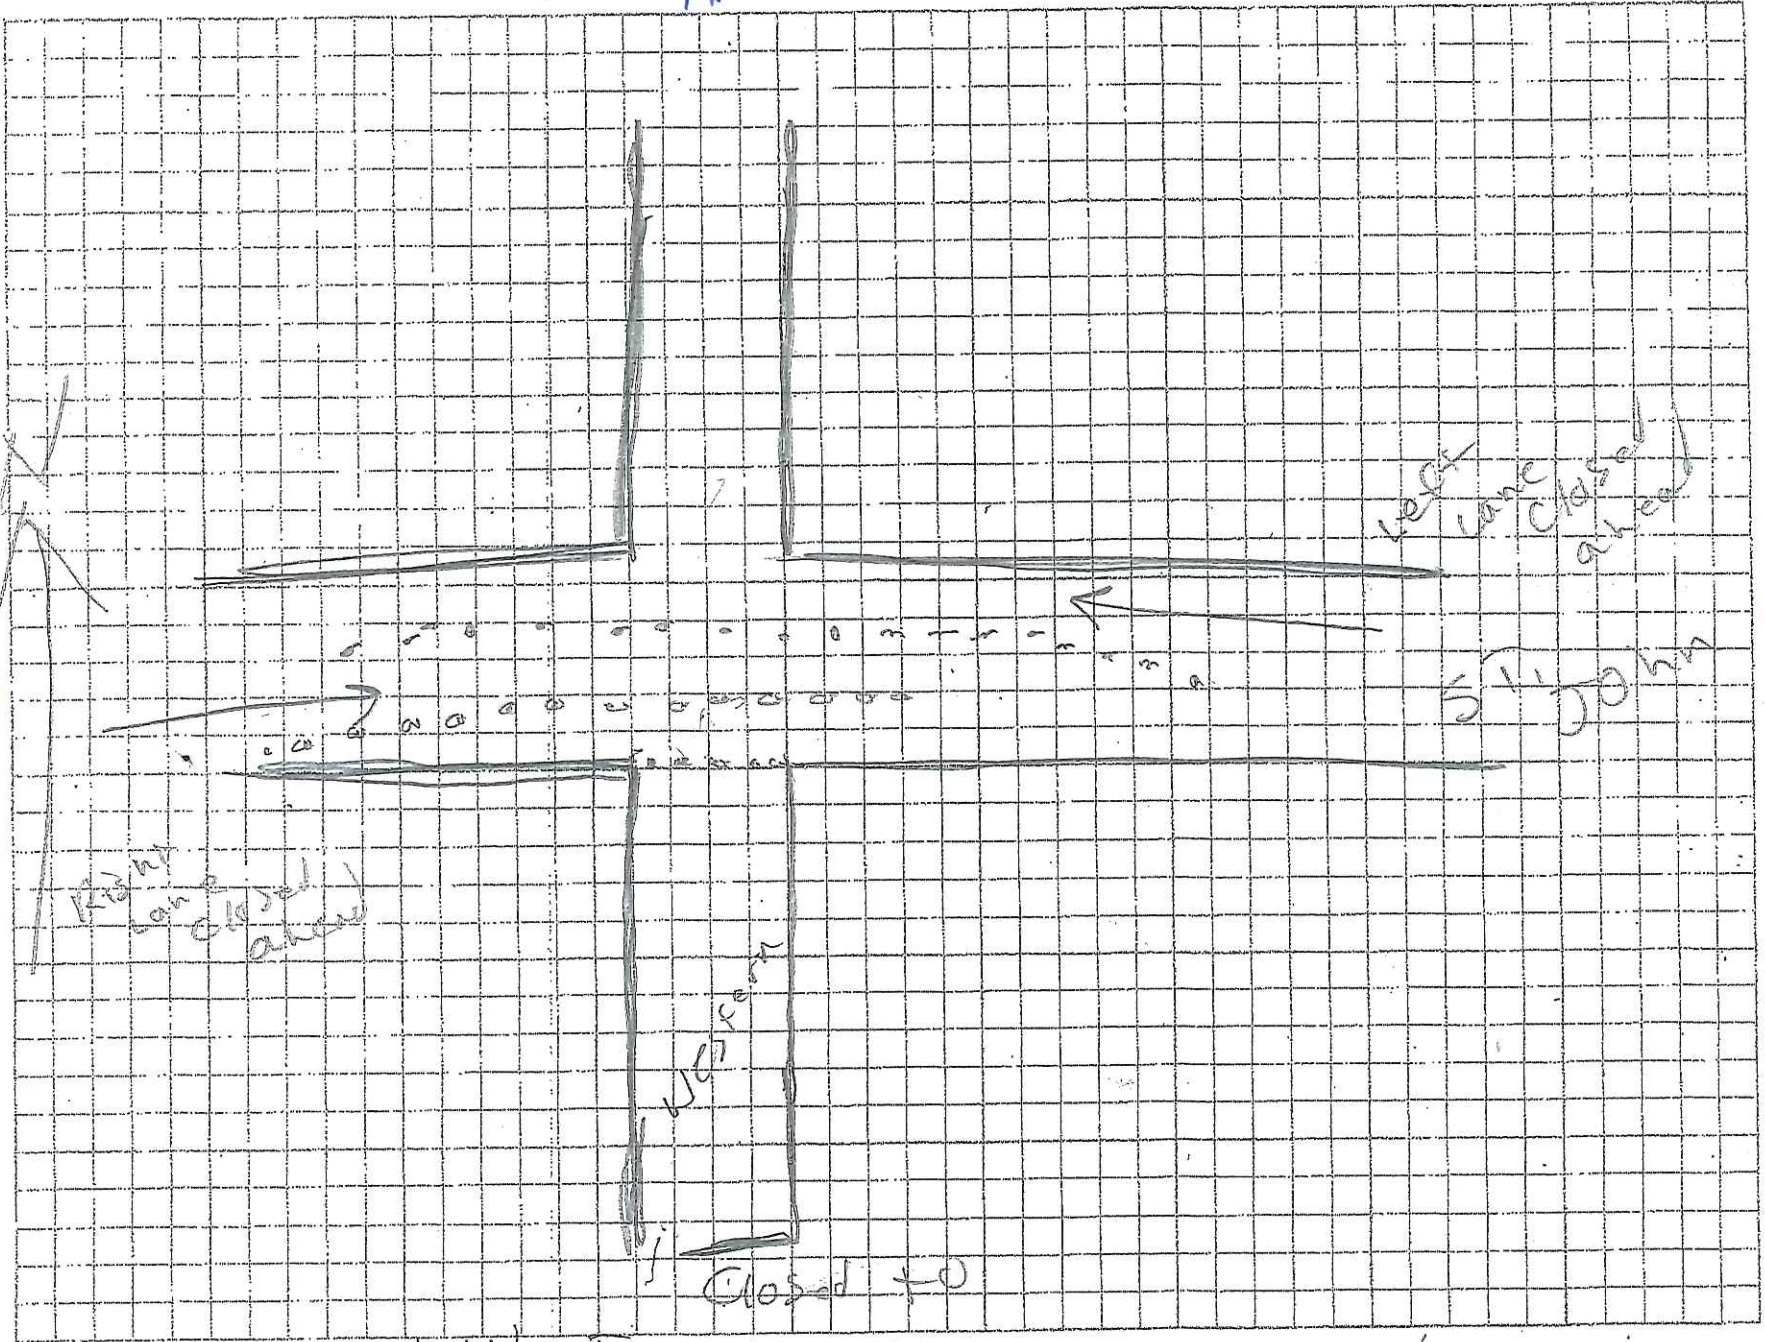

Walnut

S

through traffic

Western / ST John.
closure for Western work.